


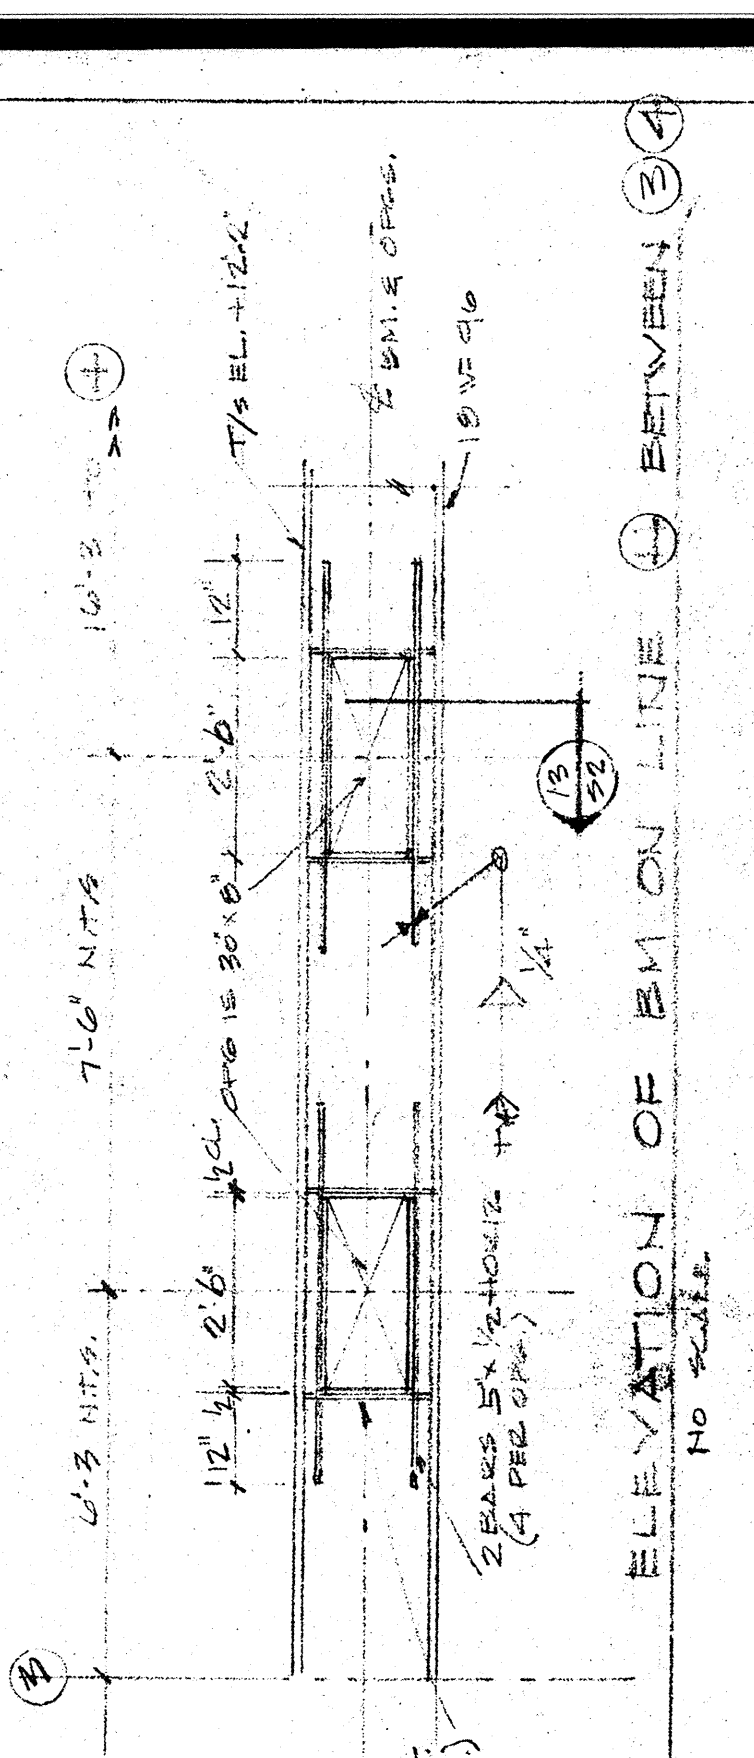

COLUMN SCHEDULE		
MARK	SIZE	BAPE PL
C1	5'x5'x6' @ 11.88%	6' x 1' x 0.11'
C2	4' x 4' x 6' @ 4.79%	5'7" x 0.10'
C3	5' x 5' x 6' @ 10.71%	11' x 1' x 0.11'
C4	4' x 5' x 6' @ 10.68%	7' 8 1/2" x 1'-1"
C5	5' x 5' x 6' @ 10.47%	5' 10" x 1'-1"

SEE FOUNDATION PLAN SET, S1, FOR
BASIC ELEVATIONS & ANCHOR BOLT SIZES.
TO BE 3/4" THICK MIN.
CONCRETE CO.

TOPS;
1/2 INCHES;
TO BE SET TOP ON STRUCTURAL STEEL BEAM BLK.
ABOVE FIRST FLOOR BLK. C/O = 173.0"


FOR STRUCTURAL STEEL JOINT, SET
VERTICAL DECK & STRUCTURAL NOTES SHEET, E-1

GROUNDING NOTES & CONNECTIONS ON STRUCTURAL
STEEL BEAM BLK. C/O = 173.0"

ATTACHMENT OF COLLATERAL MATERIALS

ALL RAY BEAMING TYPICAL UNLESS NOTED
ON OTHER SHEETS SHOWN

FOR BEAMING'S VIEW OF BUILDINGS

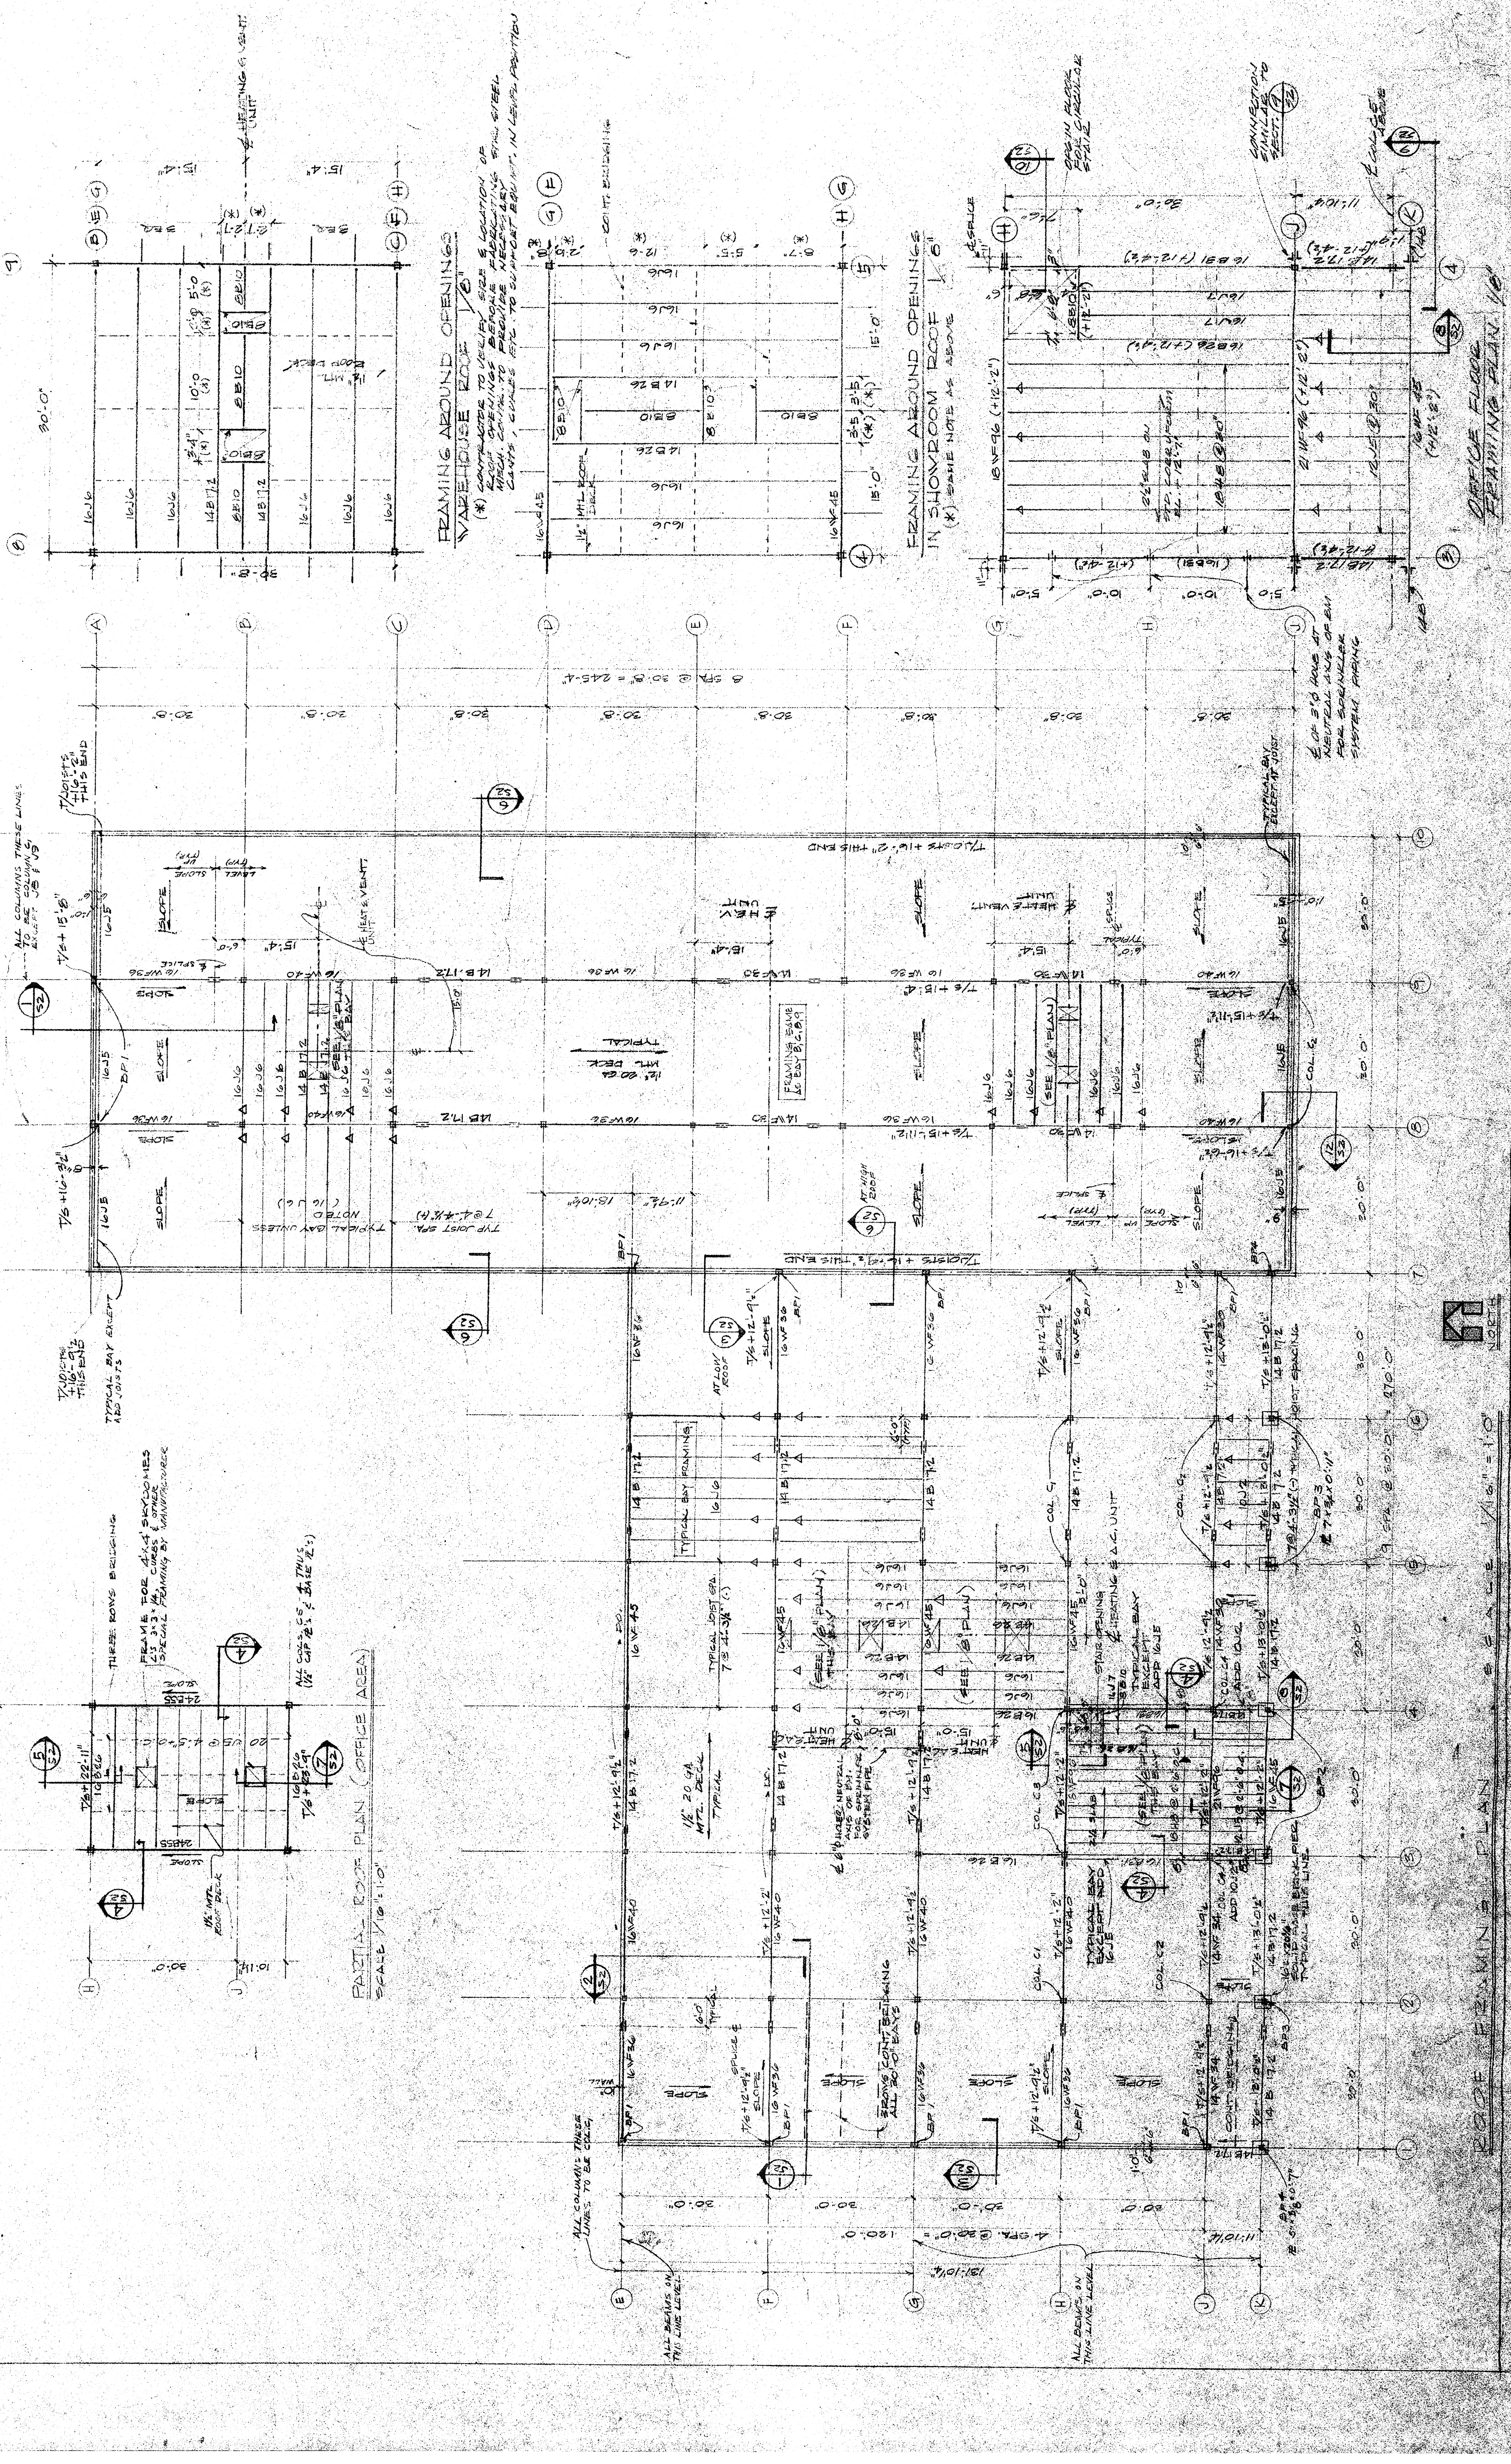[illegible]

OFFICE FLOOR
FRAMING PLAN 1/8"

100



THE